


1
Sht-1
2D OVERVIEW
Scale: 1" = 20'-0"

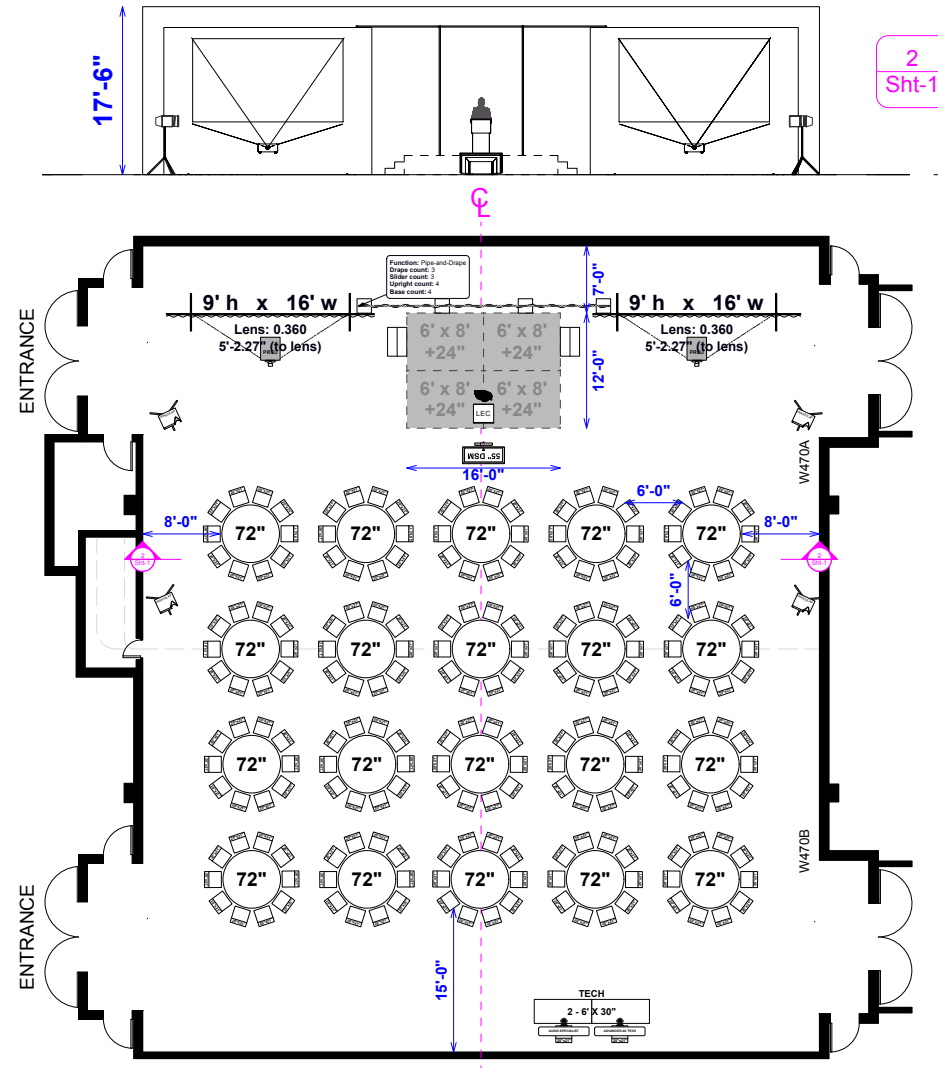

2
Sht-1
FRONT ELEVATION
Scale: 1" = 20'-0"

This drawing is intended to be used as a GUIDE of the APPROXIMATE room setup at this facility. Whereas actual on-site variations or adjustments may occur, ENCORE cannot be held responsible for submitting this as a final or exact plan.

DATE: 08/15/2025
SCALE: SEE ABOVE
DRAWN BY: MUÑIZ
DRAWING NO.: MCCW470B


AAN 2026
ITU
McCORMICK PLACE - CHICAGO, ILLINOIS
TOTAL SEATING: 200 (20 - 72" ROUNDS OF 10)

ROOM: W470
LAYOUT: BANQUET
DIMENSION: 70'-6" X 84'-0"
CEILING HEIGHT: 17'-6"

+1-847-450-7203



ENCOREGLOBAL.COM

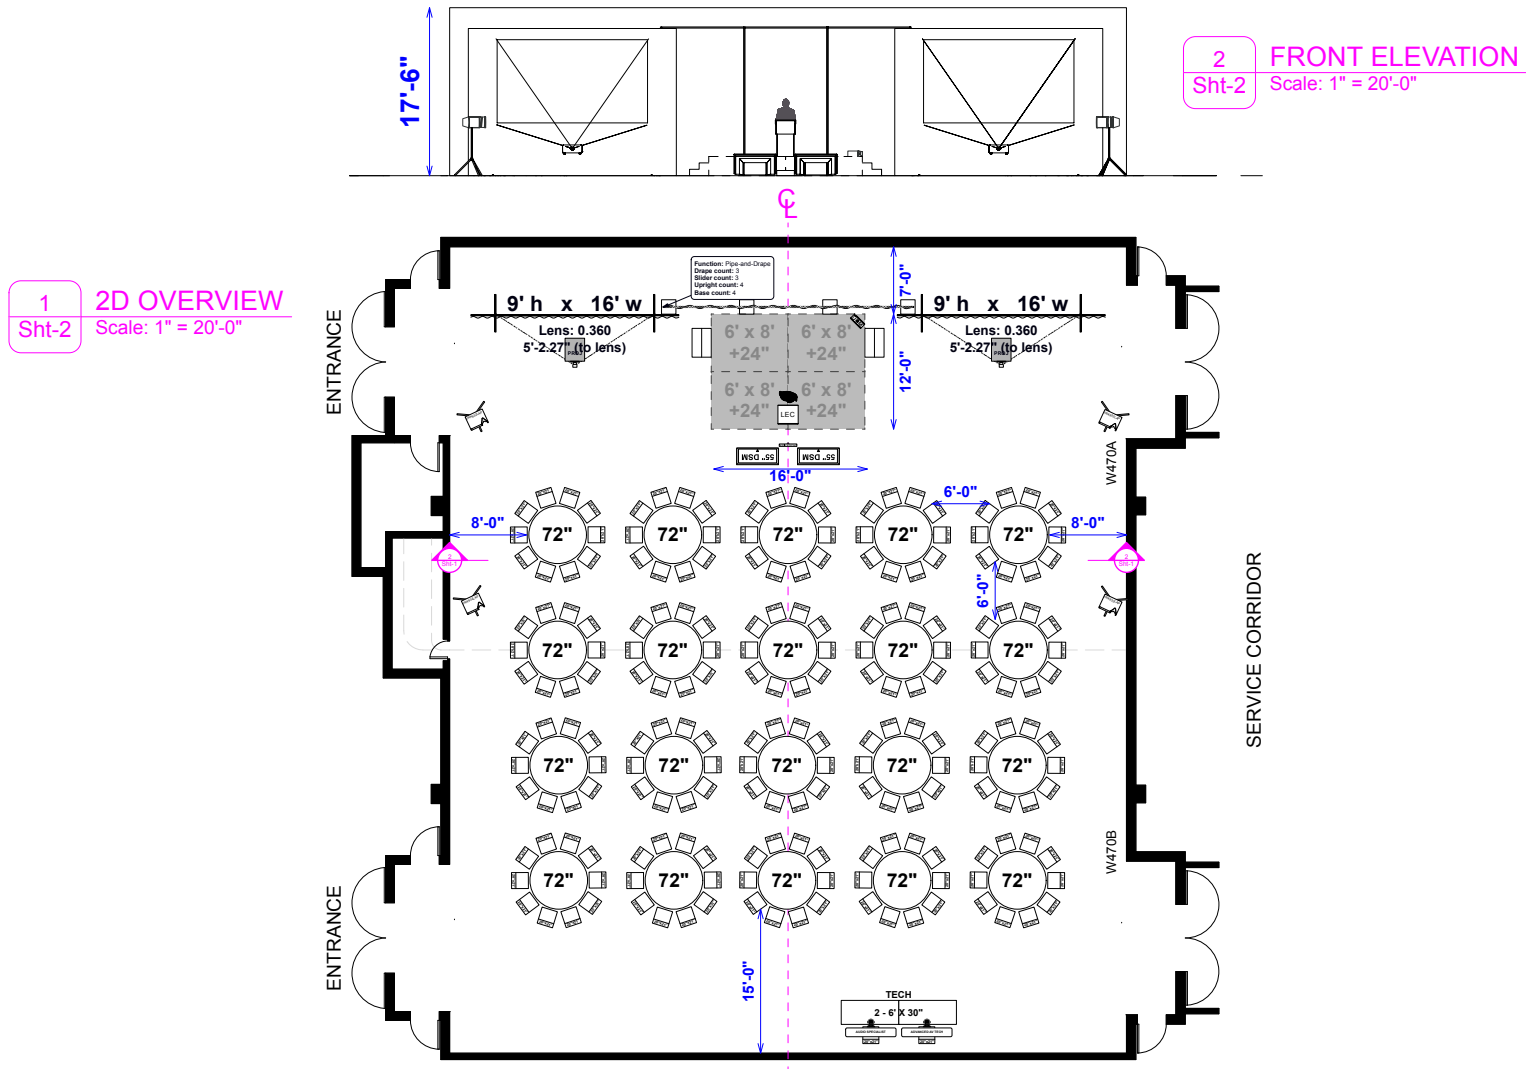

This drawing is intended to be used as a GUIDE of the APPROXIMATE room setup at this facility. Whereas actual on-site variations or adjustments may occur, ENCORE cannot be held responsible for submitting this as a final or exact plan.

DATE: 08/15/2025
SCALE: SEE ABOVE
DRAWN BY: MUÑIZ
DRAWING NO.: MCCW470B

AAN 2026
ITU
McCORMICK PLACE - CHICAGO, ILLINOIS
TOTAL SEATING: 200 (20 - 72" ROUNDS OF 10)


ROOM: W470
LAYOUT: BANQUET
DIMENSION: 70'-6" X 84'-0"
CEILING HEIGHT: 17'-6"

+1-847-450-7203



ENCOREGLOBAL.COM

1
Sht-3
2D OVERVIEW
Scale: 1" = 20'-0"

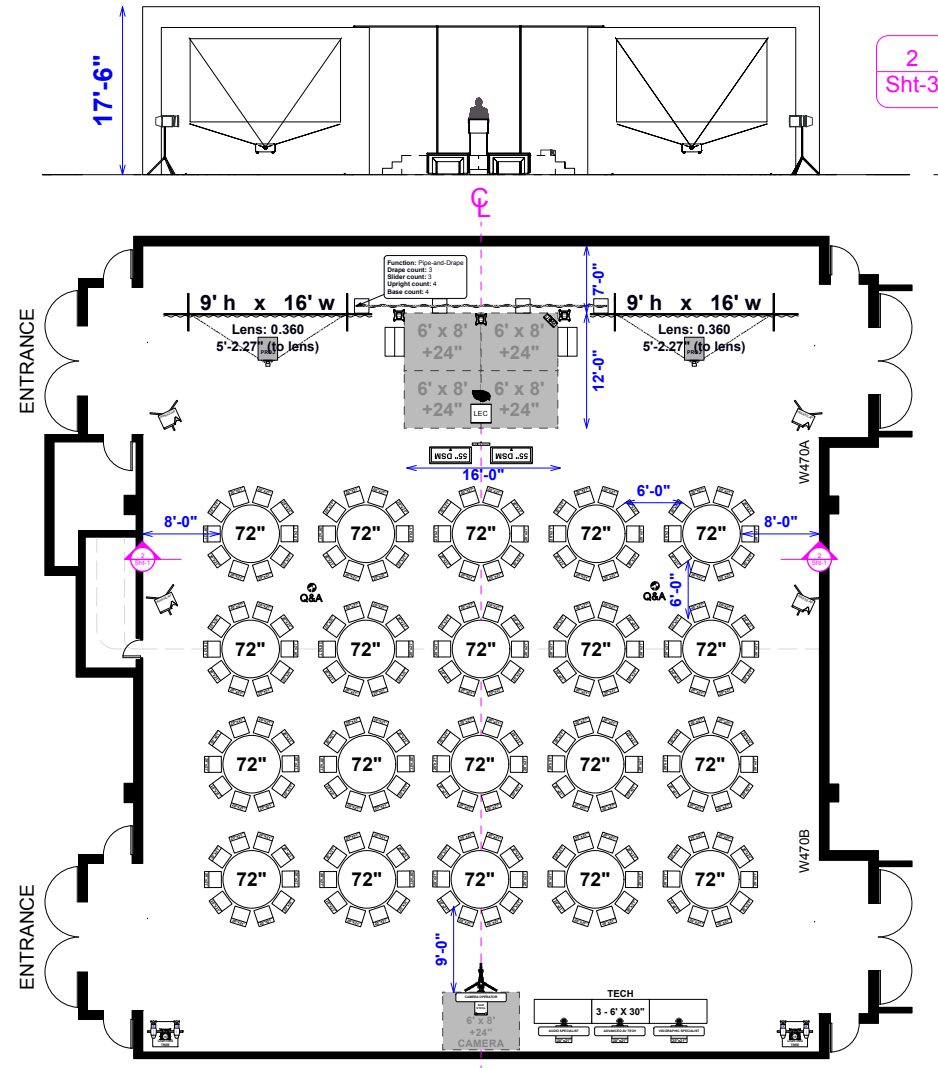

2
Sht-3
FRONT ELEVATION
Scale: 1" = 20'-0"

This drawing is intended to be used as a GUIDE of the APPROXIMATE room setup at this facility. Whereas actual on-site variations or adjustments may occur, ENCORE cannot be held responsible for submitting this as a final or exact plan.

DATE: 08/15/2025
SCALE: SEE ABOVE
DRAWN BY: MUÑIZ
DRAWING NO.: MCCW470B

AAN 2026
ITU
McCORMICK PLACE - CHICAGO, ILLINOIS
TOTAL SEATING: 200 (20 - 72" ROUNDS OF 10)


ROOM: W470
LAYOUT: BANQUET
DIMENSION: 70'-6" X 84'-0"
CEILING HEIGHT: 17'-6"

+1-847-450-7203



ENCOREGLOBAL.COM

1
Sht-4
2D OVERVIEW
Scale: 1" = 20'-0"

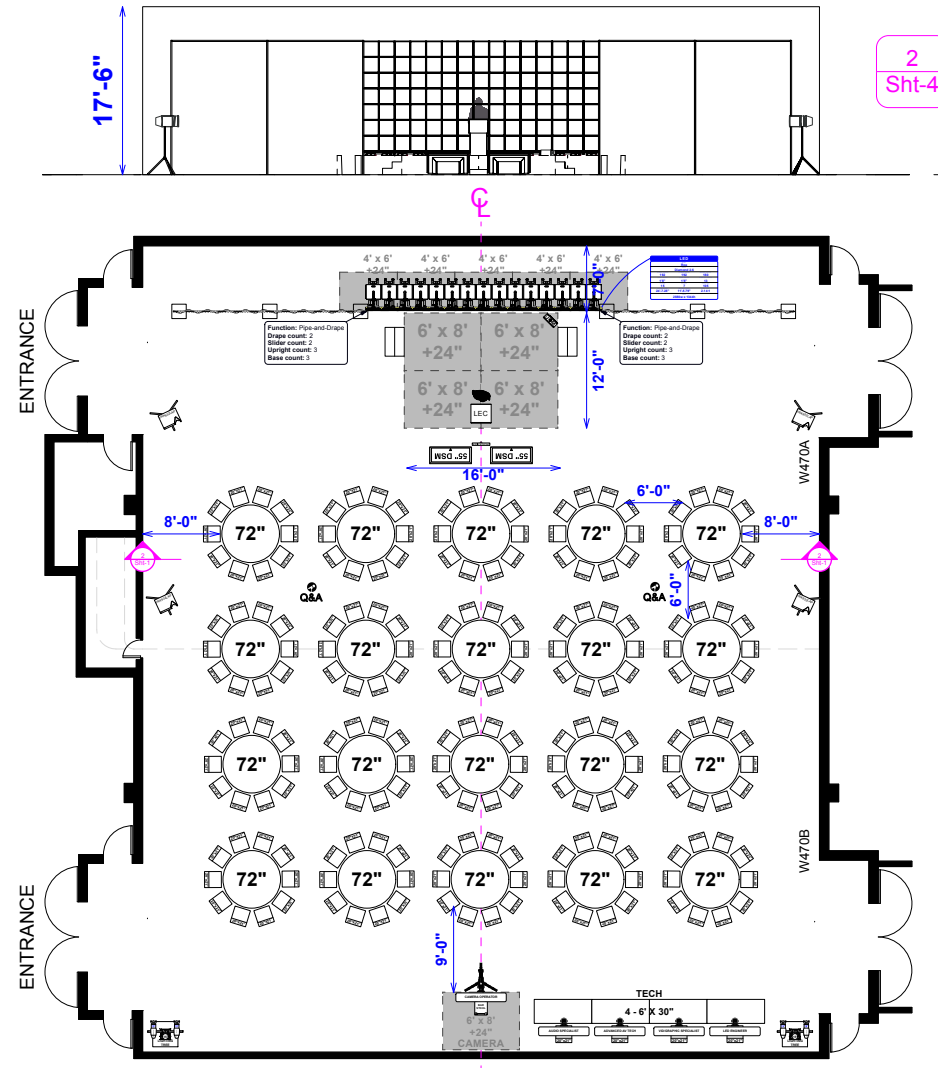

2
Sht-4
FRONT ELEVATION
Scale: 1" = 20'-0"

This drawing is intended to be used as a GUIDE of the APPROXIMATE room setup at this facility. Whereas actual on-site variations or adjustments may occur, ENCORE cannot be held responsible for submitting this as a final or exact plan.

DATE: 08/15/2025
SCALE: SEE ABOVE
DRAWN BY: MUÑIZ
DRAWING NO.: MCCW470B

AAN 2026
ITU
McCORMICK PLACE - CHICAGO, ILLINOIS
TOTAL SEATING: 200 (20 - 72" ROUNDS OF 10)


ROOM: W470
LAYOUT: BANQUET
DIMENSION: 70'-6" X 84'-0"
CEILING HEIGHT: 17'-6"

+1-847-450-7203



ENCOREGLOBAL.COM

1
Sht-5
2D OVERVIEW
Scale: 1" = 20'-0"

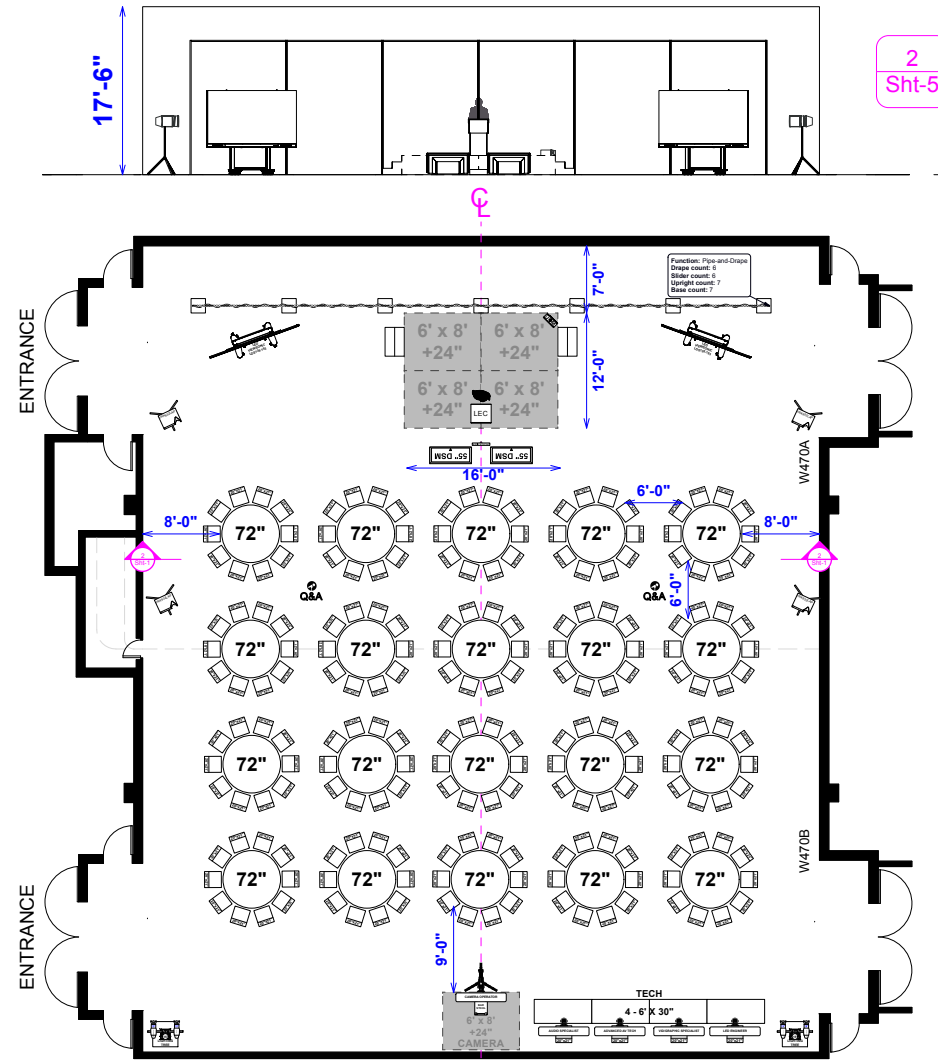

2
Sht-5
FRONT ELEVATION
Scale: 1" = 20'-0"

This drawing is intended to be used as a GUIDE of the APPROXIMATE room setup at this facility. Whereas actual on-site variations or adjustments may occur, ENCORE cannot be held responsible for submitting this as a final or exact plan.

DATE: 08/15/2025
SCALE: SEE ABOVE
DRAWN BY: MUÑIZ
DRAWING NO.: MCCW470B

AAN 2026
ITU
McCORMICK PLACE - CHICAGO, ILLINOIS
TOTAL SEATING: 200 (20 - 72" ROUNDS OF 10)

ROOM: W470
LAYOUT: BANQUET
DIMENSION: 70'-6" X 84'-0"
CEILING HEIGHT: 17'-6"

+1-847-450-7203



ENCOREGLOBAL.COM