


2 FRONT ELEVATION
Sht-1 Scale: 1:200

1 2D OVERVIEW
Sht-1 Scale: 1:200

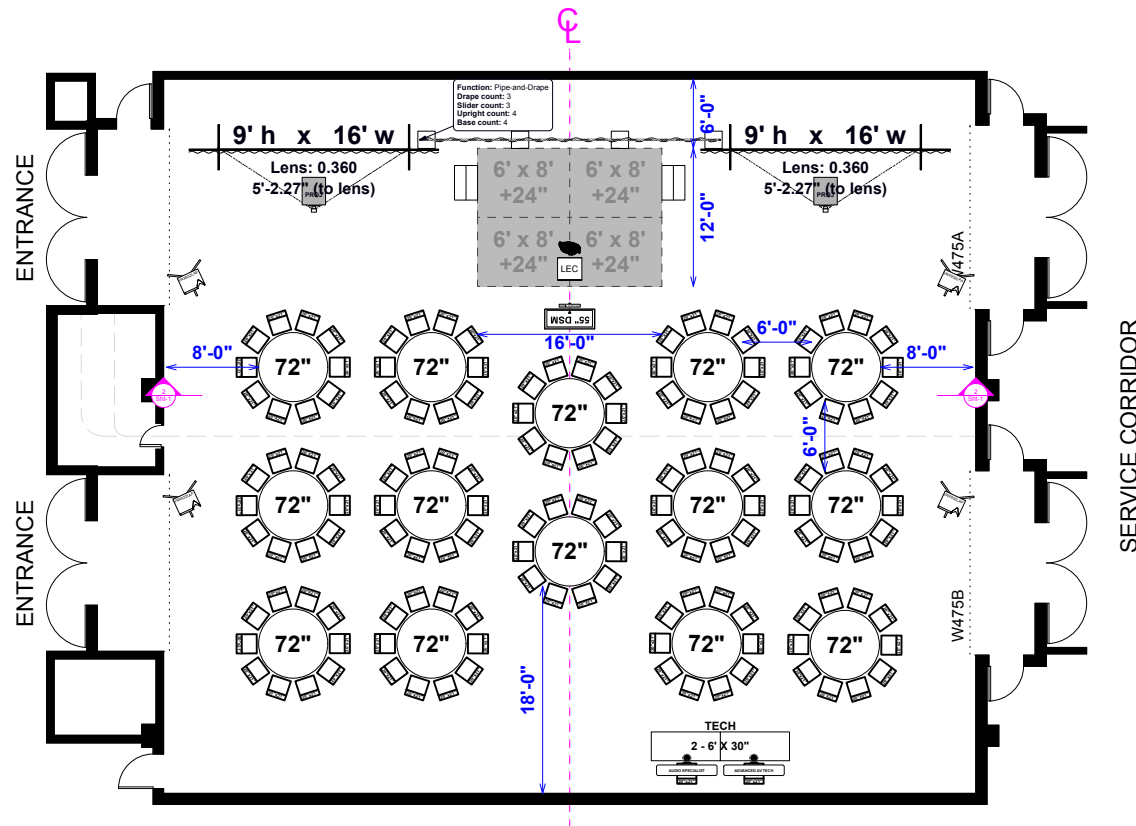

This drawing is intended to be used as a GUIDE of the APPROXIMATE room setup at this facility. Whereas actual on-site variations or adjustments may occur, ENCORE cannot be held responsible for submitting this as a final or exact plan.

DATE: 08/15/2025
SCALE: SEE ABOVE
DRAWN BY: MUÑIZ
DRAWING NO.: MCCW475B


AAN 2026
ITU
McCORMICK PLACE - CHICAGO, ILLINOIS
TOTAL SEATING: 140 (14 - 72" ROUNDS OF 10)

ROOM: W475
LAYOUT: BANQUET
DIMENSION: 62'-0" X 70'-6"
CEILING HEIGHT: 17'-6"

+1-847-450-7203




ENCOREGLOBAL.COM

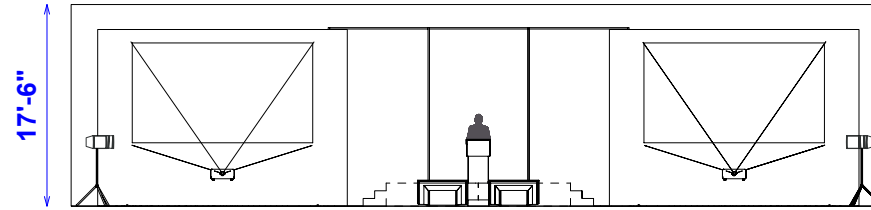

2 FRONT ELEVATION
Sht-2 Scale: 1:200

1 2D OVERVIEW
Sht-2 Scale: 1:200

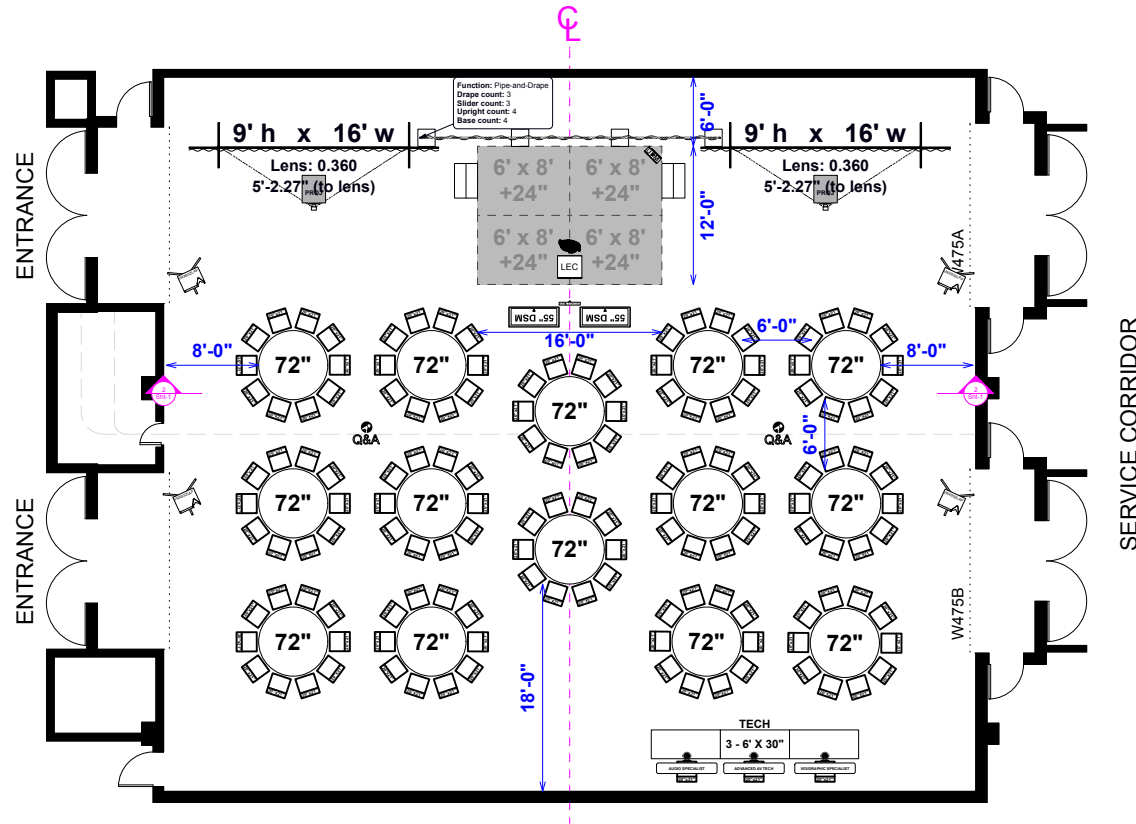

This drawing is intended to be used as a GUIDE of the APPROXIMATE room setup at this facility. Whereas actual on-site variations or adjustments may occur, ENCORE cannot be held responsible for submitting this as a final or exact plan.

DATE: 08/15/2025
SCALE: SEE ABOVE
DRAWN BY: MUÑIZ
DRAWING NO.: MCCW475B


AAN 2026
ITU
McCORMICK PLACE - CHICAGO, ILLINOIS
TOTAL SEATING: 140 (14 - 72" ROUNDS OF 10)

ROOM: W475
LAYOUT: BANQUET
DIMENSION: 62'-0" X 70'-6"
CEILING HEIGHT: 17'-6"

+1-847-450-7203




ENCOREGLOBAL.COM

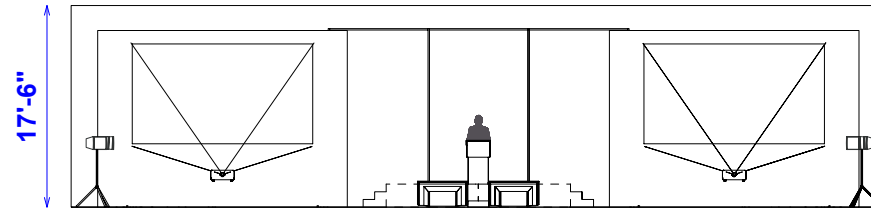

2	FRONT ELEVATION
Sht-3	Scale: 1:200

1	2D OVERVIEW
Sht-3	Scale: 1:200

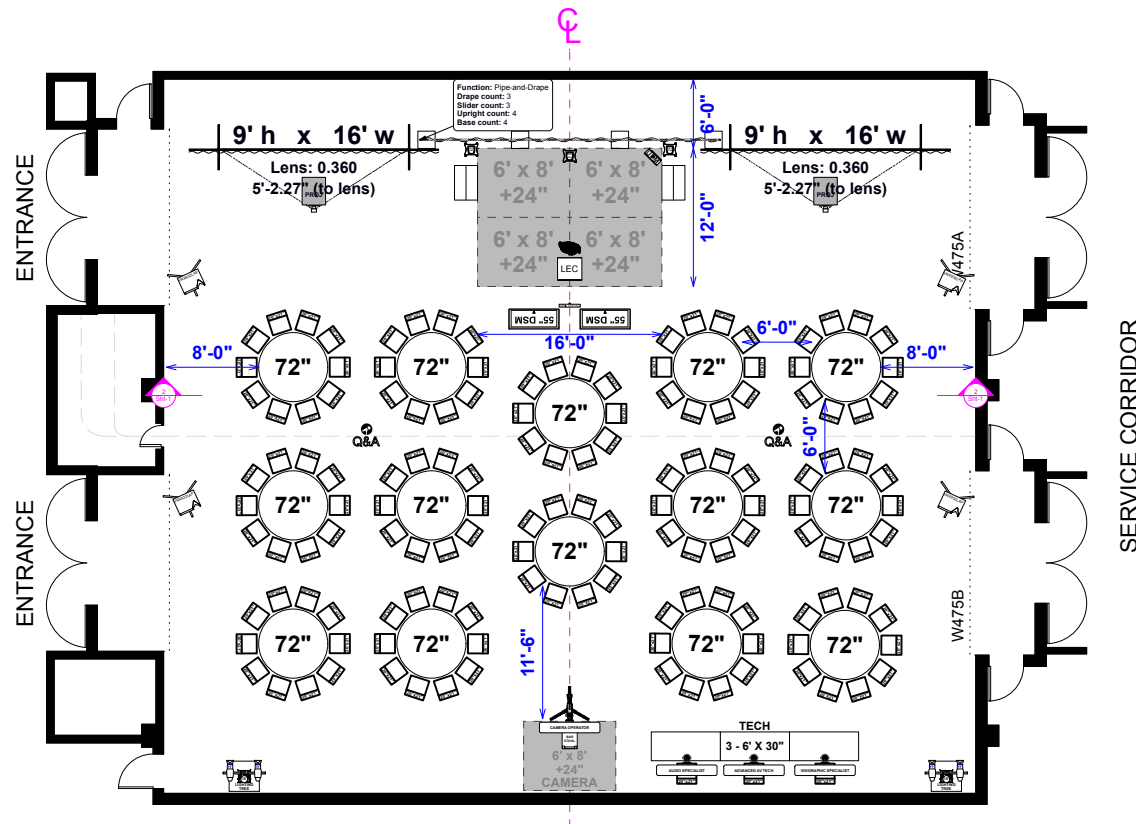

This drawing is intended to be used as a GUIDE of the APPROXIMATE room setup at this facility. Whereas actual on-site variations or adjustments may occur, ENCORE cannot be held responsible for submitting this as a final or exact plan.

DATE: 08/15/2025
SCALE: SEE ABOVE
DRAWN BY: MUÑIZ
DRAWING NO.: MCCW475B


AAN 2026
ITU
McCORMICK PLACE - CHICAGO, ILLINOIS
TOTAL SEATING: 140 (14 - 72" ROUNDS OF 10)

ROOM: W475
LAYOUT: BANQUET
DIMENSION: 62'-0" X 70'-6"
CEILING HEIGHT: 17'-6"

+1-847-450-7203




ENCOREGLOBAL.COM

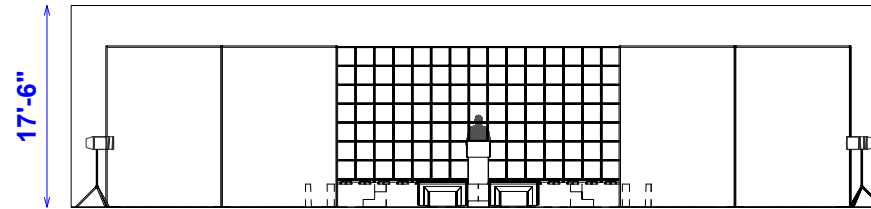

2 FRONT ELEVATION
Sht-4 Scale: 1:200

1 2D OVERVIEW
Sht-4 Scale: 1:200

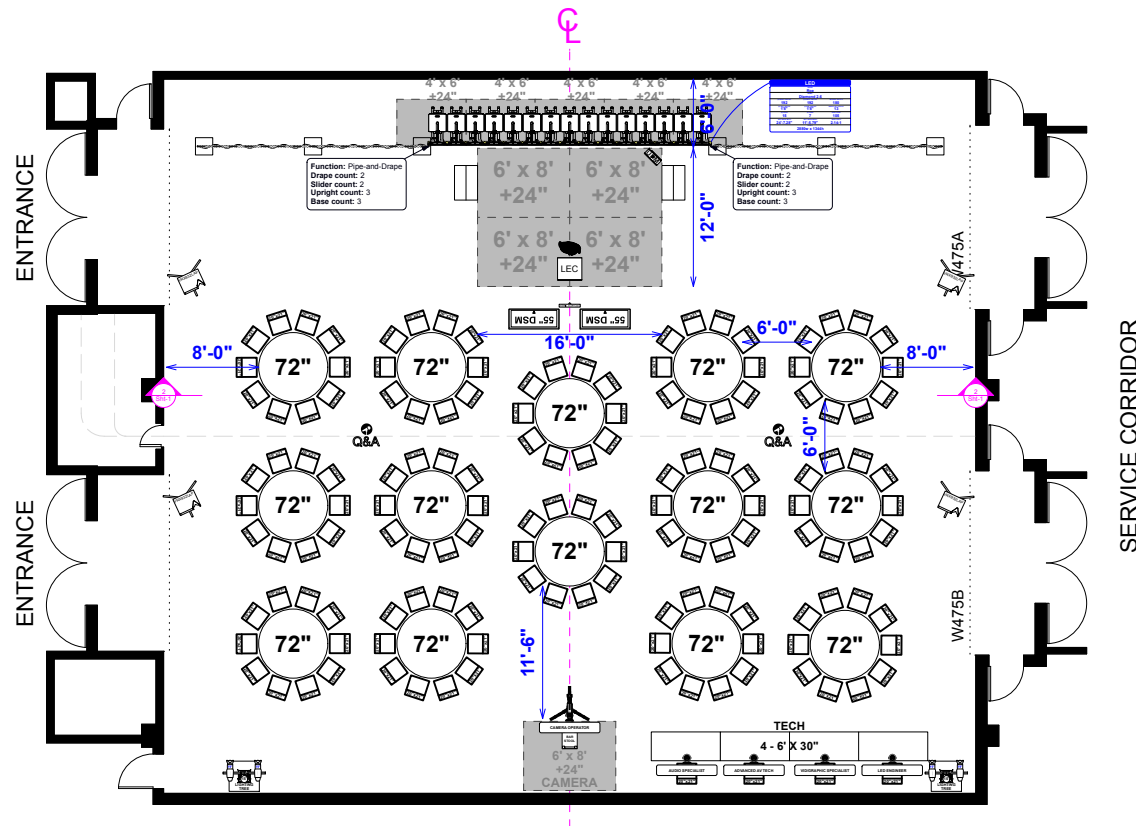

This drawing is intended to be used as a GUIDE of the APPROXIMATE room setup at this facility. Whereas actual on-site variations or adjustments may occur, ENCORE cannot be held responsible for submitting this as a final or exact plan.

DATE: 08/15/2025
SCALE: SEE ABOVE
DRAWN BY: MUÑIZ
DRAWING NO.: MCCW475B


AAN 2026
ITU
McCORMICK PLACE - CHICAGO, ILLINOIS
TOTAL SEATING: 140 (14 - 72" ROUNDS OF 10)

ROOM: W475
LAYOUT: BANQUET
DIMENSION: 62'-0" X 70'-6"
CEILING HEIGHT: 17'-6"

+1-847-450-7203




ENCOREGLOBAL.COM

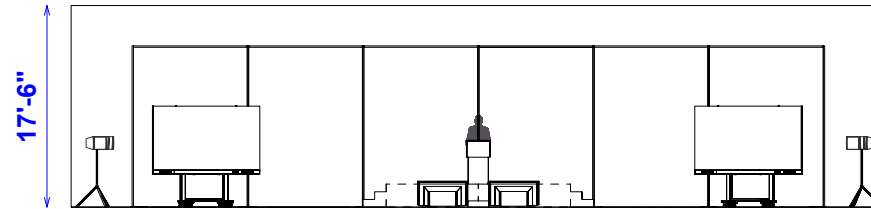

2 FRONT ELEVATION
Sht-5 Scale: 1:200

1 2D OVERVIEW
Sht-5 Scale: 1:200

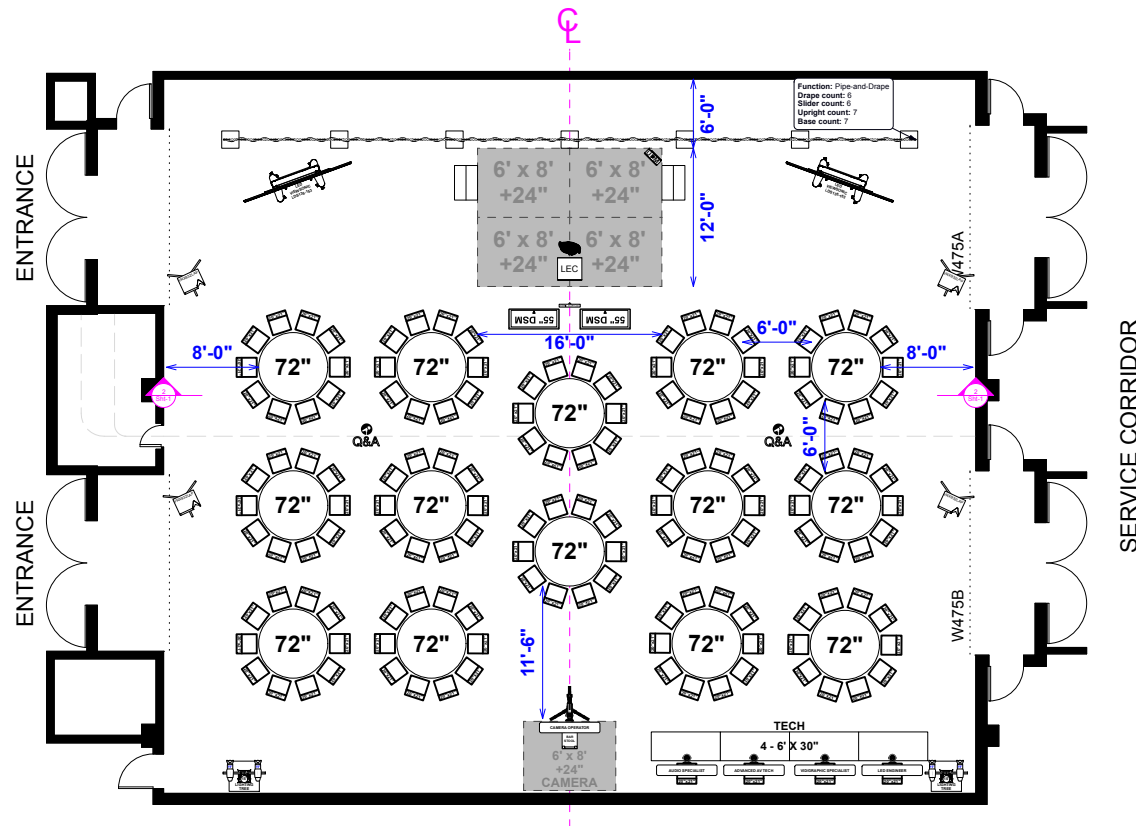

This drawing is intended to be used as a GUIDE of the APPROXIMATE room setup at this facility. Whereas actual on-site variations or adjustments may occur, ENCORE cannot be held responsible for submitting this as a final or exact plan.

DATE: 08/15/2025
SCALE: SEE ABOVE
DRAWN BY: MUÑIZ
DRAWING NO.: MCCW475B

AAN 2026
ITU
McCORMICK PLACE - CHICAGO, ILLINOIS
TOTAL SEATING: 140 (14 - 72" ROUNDS OF 10)

ROOM: W475
LAYOUT: BANQUET
DIMENSION: 62'-0" X 70'-6"
CEILING HEIGHT: 17'-6"

+1-847-450-7203



ENCOREGLOBAL.COM