


1 2D OVERVIEW
Sht-1 Scale: 1:230

2 FRONT ELEVATION
Sht-1 Scale: 1:230

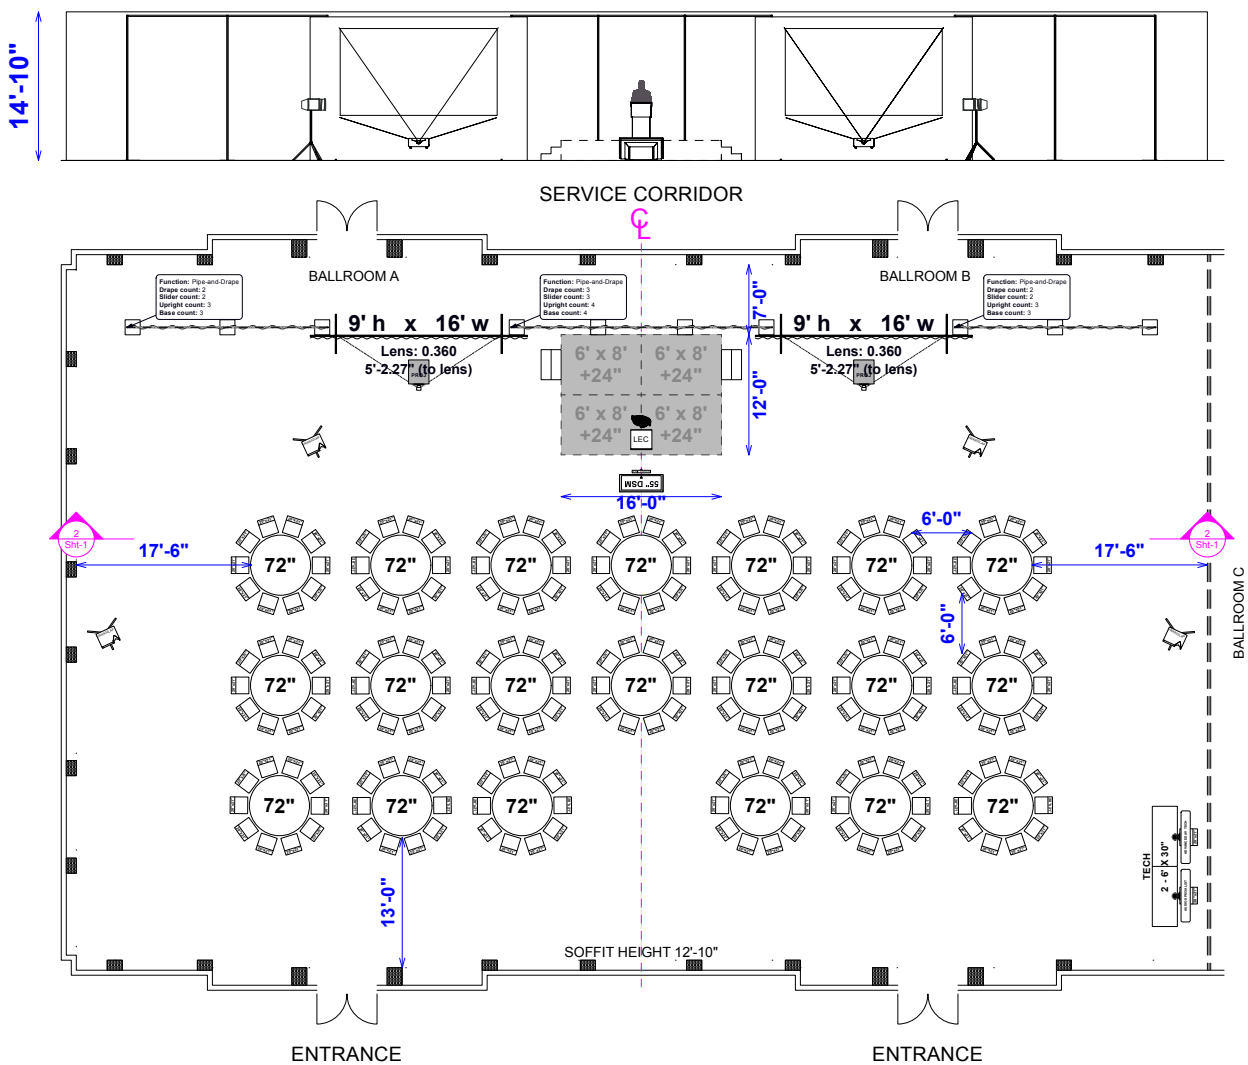

This drawing is intended to be used as a GUIDE of the APPROXIMATE room setup at this facility. Whereas actual on-site variations or adjustments may occur, ENCORE cannot be held responsible for submitting this as a final or exact plan.

DATE: 09/30/2025
SCALE: SEE ABOVE
DRAWN BY: MUÑIZ
DRAWING NO.: HRCRBRA_BB


AAN 2026
ITU
HYATT REGENCY CHICAGO
TOTAL SEATING: 200 (20 - 72" ROUNDS OF 10)

ROOM: REGENCY BALLROOM A & B
LAYOUT: BANQUET
DIMENSION: 71'-5" X 113'-10"
CEILING HEIGHT: 11'-8" / 14'-10"

+1-847-450-7203



ENCOREGLOBAL.COM

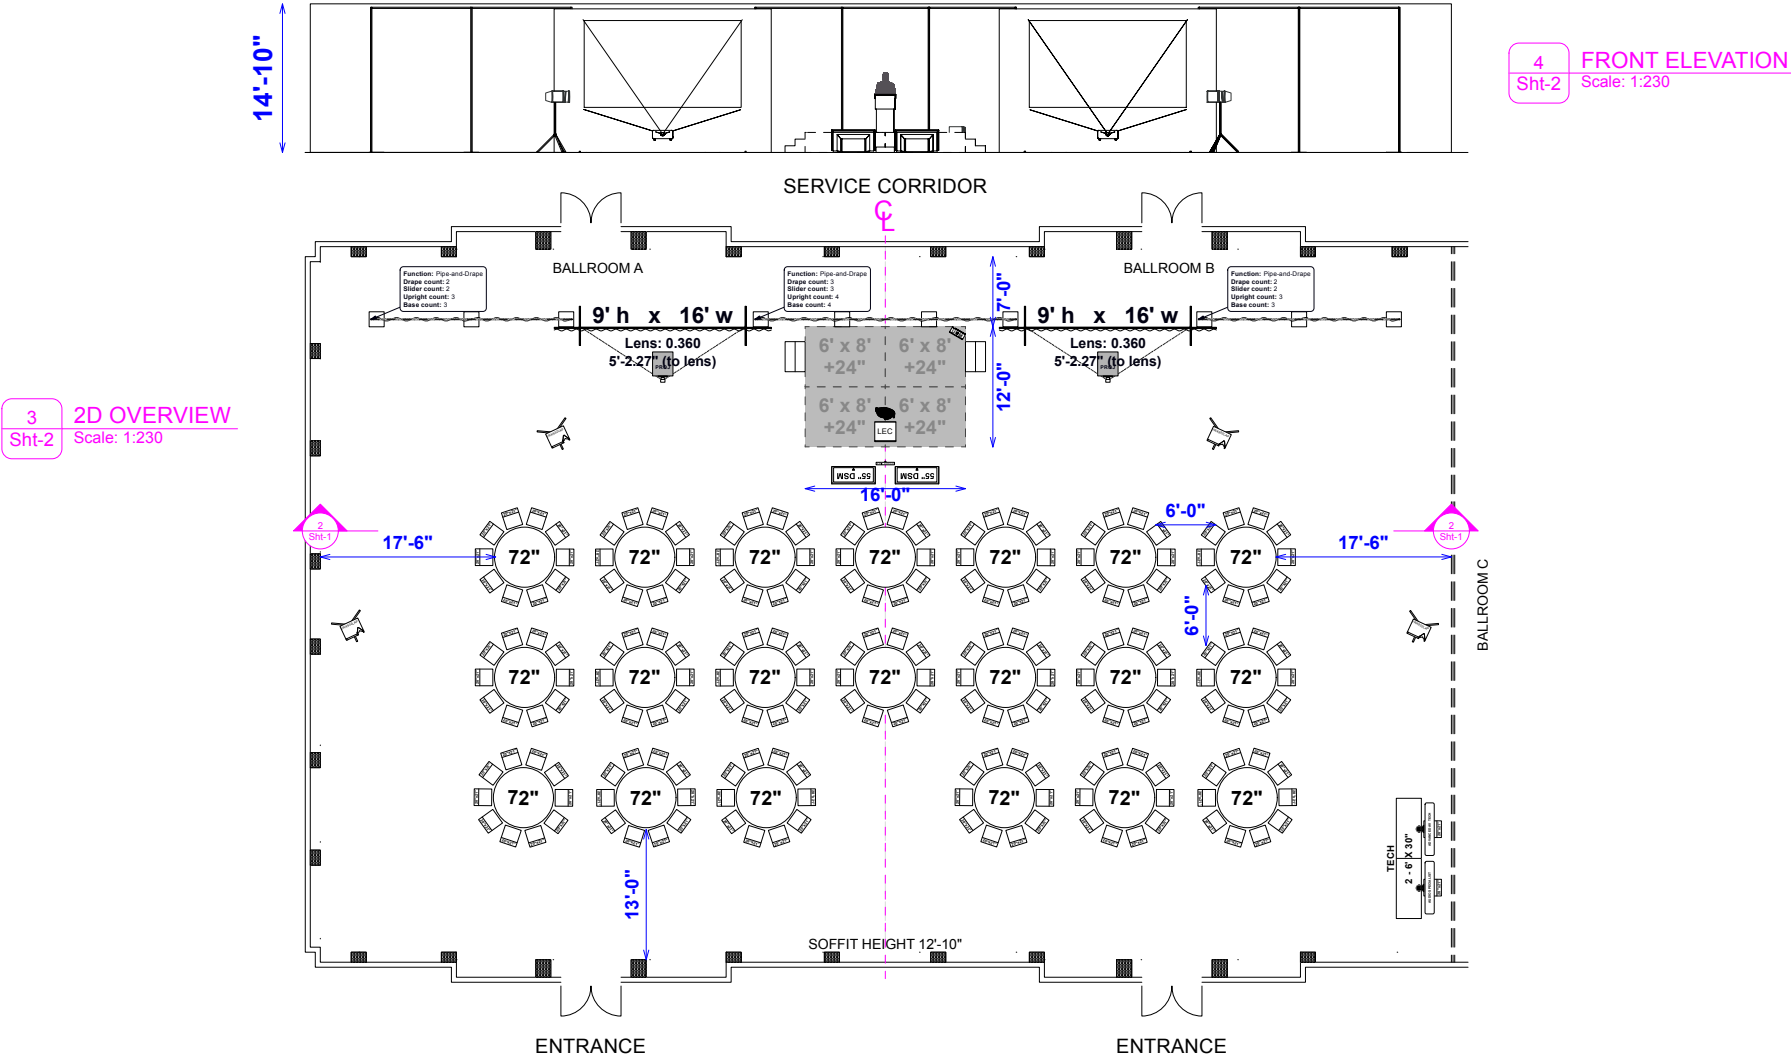

This drawing is intended to be used as a GUIDE of the APPROXIMATE room setup at this facility. Whereas actual on-site variations or adjustments may occur, ENCORE cannot be held responsible for submitting this as a final or exact plan.


DATE: 09/30/2025
SCALE: SEE ABOVE
DRAWN BY: MUÑIZ
DRAWING NO.: HRCRBRA_BB

AAN 2026
ITU
HYATT REGENCY CHICAGO
TOTAL SEATING: 200 (20 - 72" ROUNDS OF 10)

ROOM: REGENCY BALLROOM A & B
LAYOUT: BANQUET
DIMENSION: 71'-5" X 113'-10"
CEILING HEIGHT: 11'-8" / 14'-10"

1 2D OVERVIEW
Sht-3 Scale: 1:230

2 FRONT ELEVATION
Sht-3 Scale: 1:230

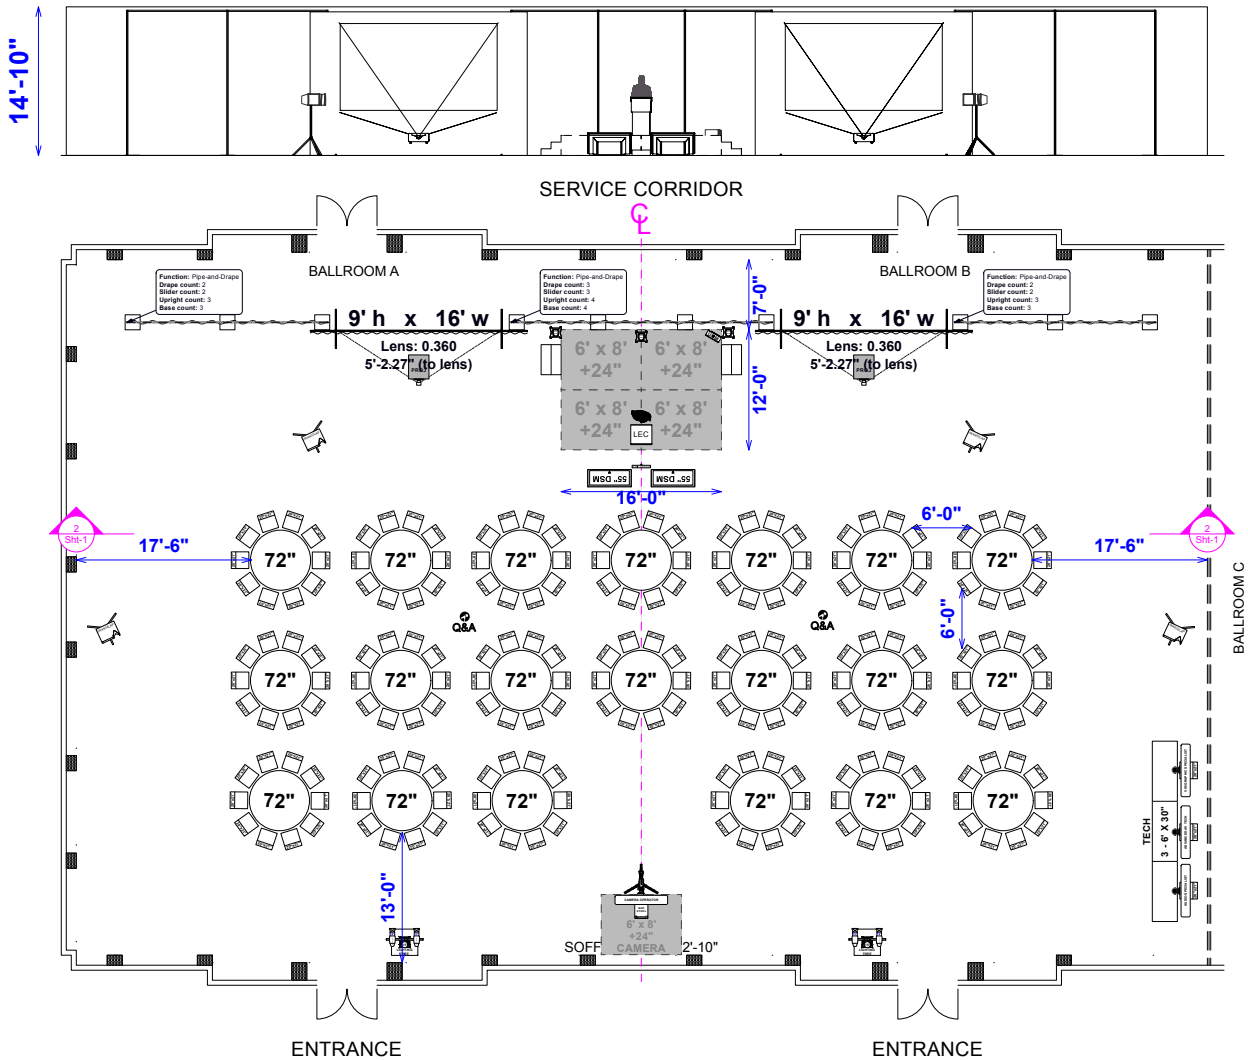

This drawing is intended to be used as a GUIDE of the APPROXIMATE room setup at this facility. Whereas actual on-site variations or adjustments may occur, ENCORE cannot be held responsible for submitting this as a final or exact plan.

DATE: 09/30/2025
SCALE: SEE ABOVE
DRAWN BY: MUÑIZ
DRAWING NO.: HRCRBRA_BB

AAN 2026
ITU
HYATT REGENCY CHICAGO
TOTAL SEATING: 200 (20 - 72" ROUNDS OF 10)


ROOM: REGENCY BALLROOM A & B
LAYOUT: BANQUET
DIMENSION: 71'-5" X 113'-10"
CEILING HEIGHT: 11'-8" / 14'-10"

+1-847-450-7203



ENCOREGLOBAL.COM

3 2D OVERVIEW
Sht-4 Scale: 1:230

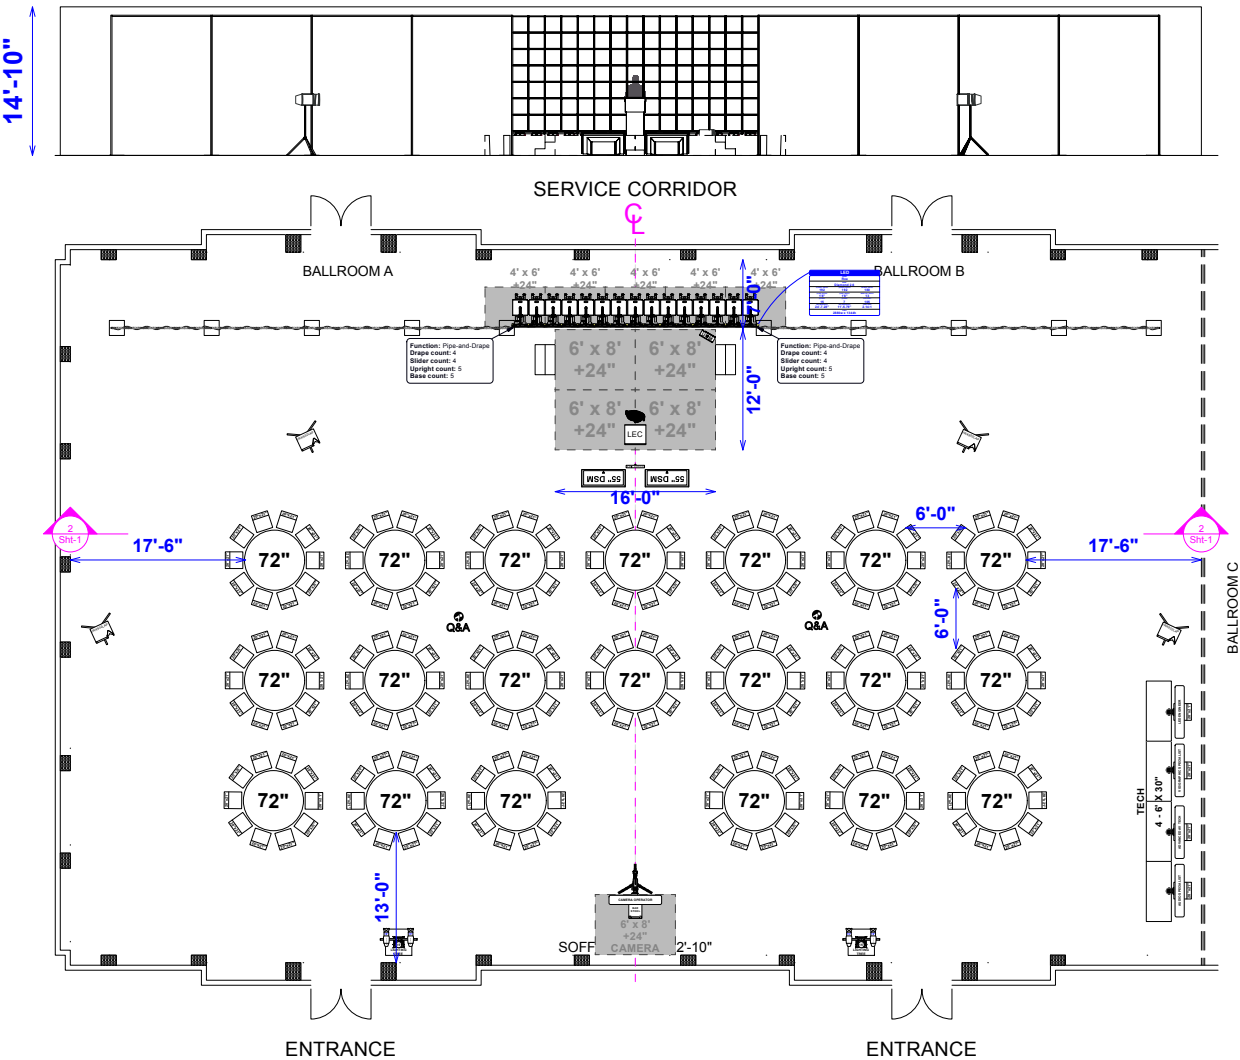

4 FRONT ELEVATION
Sht-4 Scale: 1:230

This drawing is intended to be used as a GUIDE of the APPROXIMATE room setup at this facility. Whereas actual on-site variations or adjustments may occur, ENCORE cannot be held responsible for submitting this as a final or exact plan.

DATE: 09/30/2025
SCALE: SEE ABOVE
DRAWN BY: MUÑIZ
DRAWING NO.: HRCRBRA_BB


AAN 2026
ITU
HYATT REGENCY CHICAGO
TOTAL SEATING: 200 (20 - 72" ROUNDS OF 10)

ROOM: REGENCY BALLROOM A & B
LAYOUT: BANQUET
DIMENSION: 71'-5" X 113'-10"
CEILING HEIGHT: 11'-8" / 14'-10"

+1-847-450-7203



ENCOREGLOBAL.COM

 

ROOM: REGENCY BALLROOM A & B
LAYOUT: BANQUET
DIMENSION: 71'-5" X 113'-10"
CEILING HEIGHT: 11'-8" / 14'-10"

ENCOREGLOBAL.COM