





THIS DRAWING IS THE PROPERTY OF ENCORE AND REPRODUCTION OR USE WITHOUT WRITTEN CONSENT IS PROHIBITED.



ROOM: GRAND HORIZON BALLROOM A-C
LAYOUT: BANQUET
DIMENSION: 69'-2" X 149'-10"
CEILING HEIGHT: 28'-5" / 29'-3"

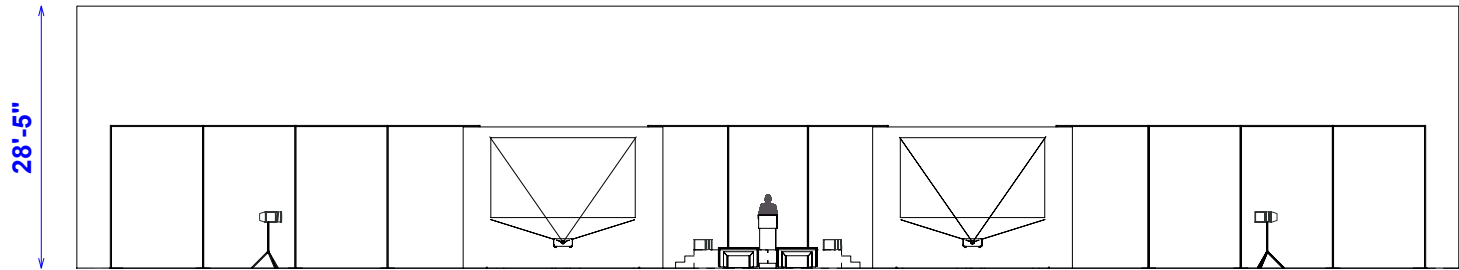

2 FRONT ELEVATION
Sht-3 Scale: 1:250

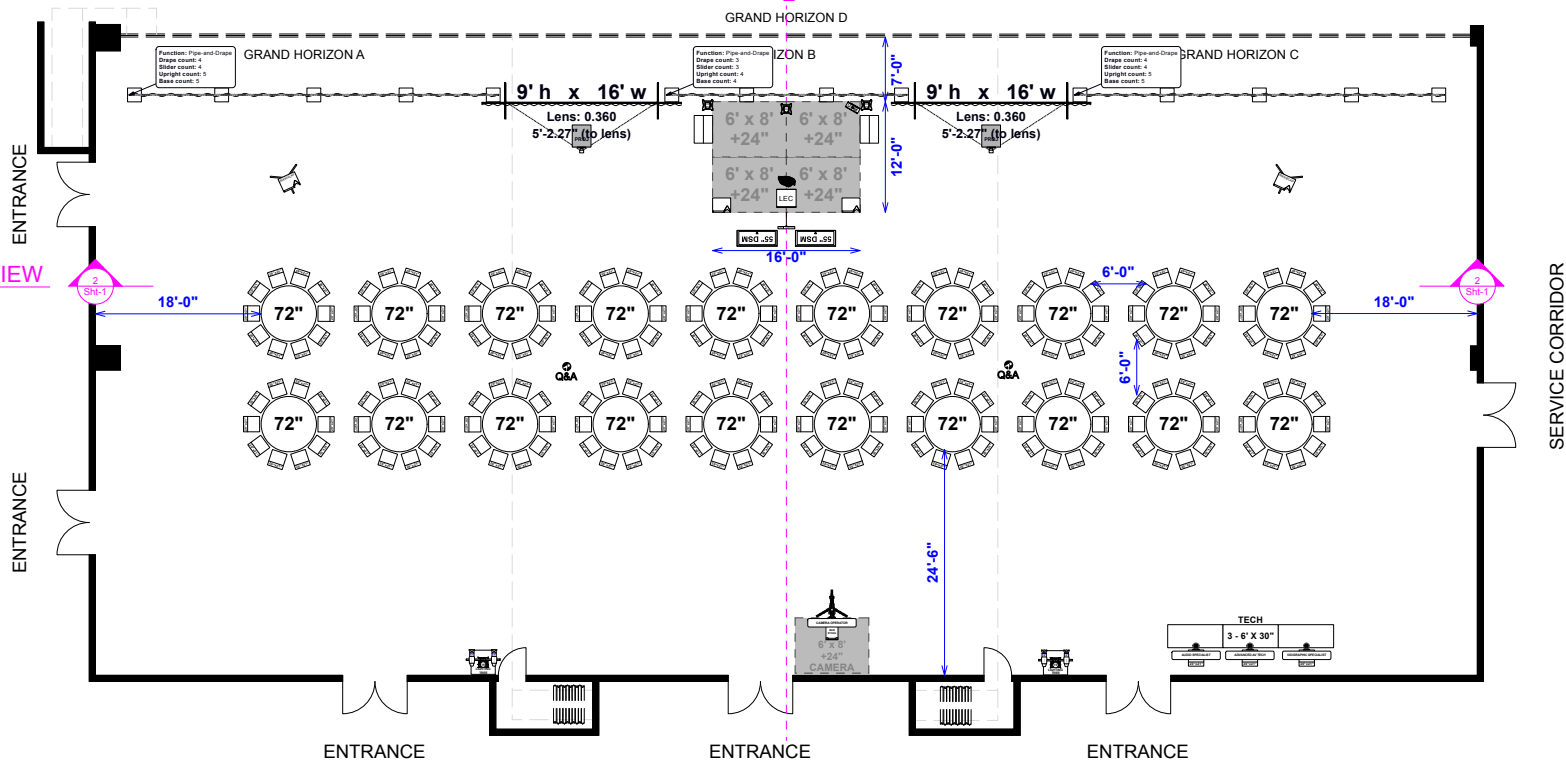

This drawing is intended to be used as a GUIDE of the APPROXIMATE room setup at this facility. Whereas actual on-site variations or adjustments may occur, ENCORE cannot be held responsible for submitting this as a final or exact plan.

DATE: 09/30/2025
SCALE: SEE ABOVE
DRAWN BY: MUÑIZ
DRAWING NO.: CMMGHBRA_CB


AAN 2026
ITU
CHICAGO MARRIOTT MARQUIS - CHICAGO, ILLINOIS
TOTAL SEATING: 200 (20 - 72" ROUNDS OF 10)

ROOM: GRAND HORIZON BALLROOM A-C
LAYOUT: BANQUET
DIMENSION: 69'-2" X 149'-10"
CEILING HEIGHT: 28'-5" / 29'-3"

+1-847-450-7203



ENCOREGLOBAL.COM

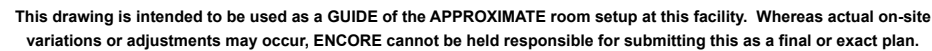

ROOM: GRAND HORIZON BALLROOM A-C
LAYOUT: BANQUET
DIMENSION: 69'-2" X 149'-10"
CEILING HEIGHT: 28'-5" / 29'-3"

ENCOREGLOBAL.COM



ROOM: GRAND HORIZON BALLROOM A-C
LAYOUT: BANQUET
DIMENSION: 69'-2" X 149'-10"
CEILING HEIGHT: 28'-5" / 29'-3"