


CMAA ANNUAL CONF 2026

10/03/26 - 10/06/26

GAYLORD ROCKIES RESORT & CONVENTION CENTER - AURORA EXHIBIT HALL 1 - AURORA, CO

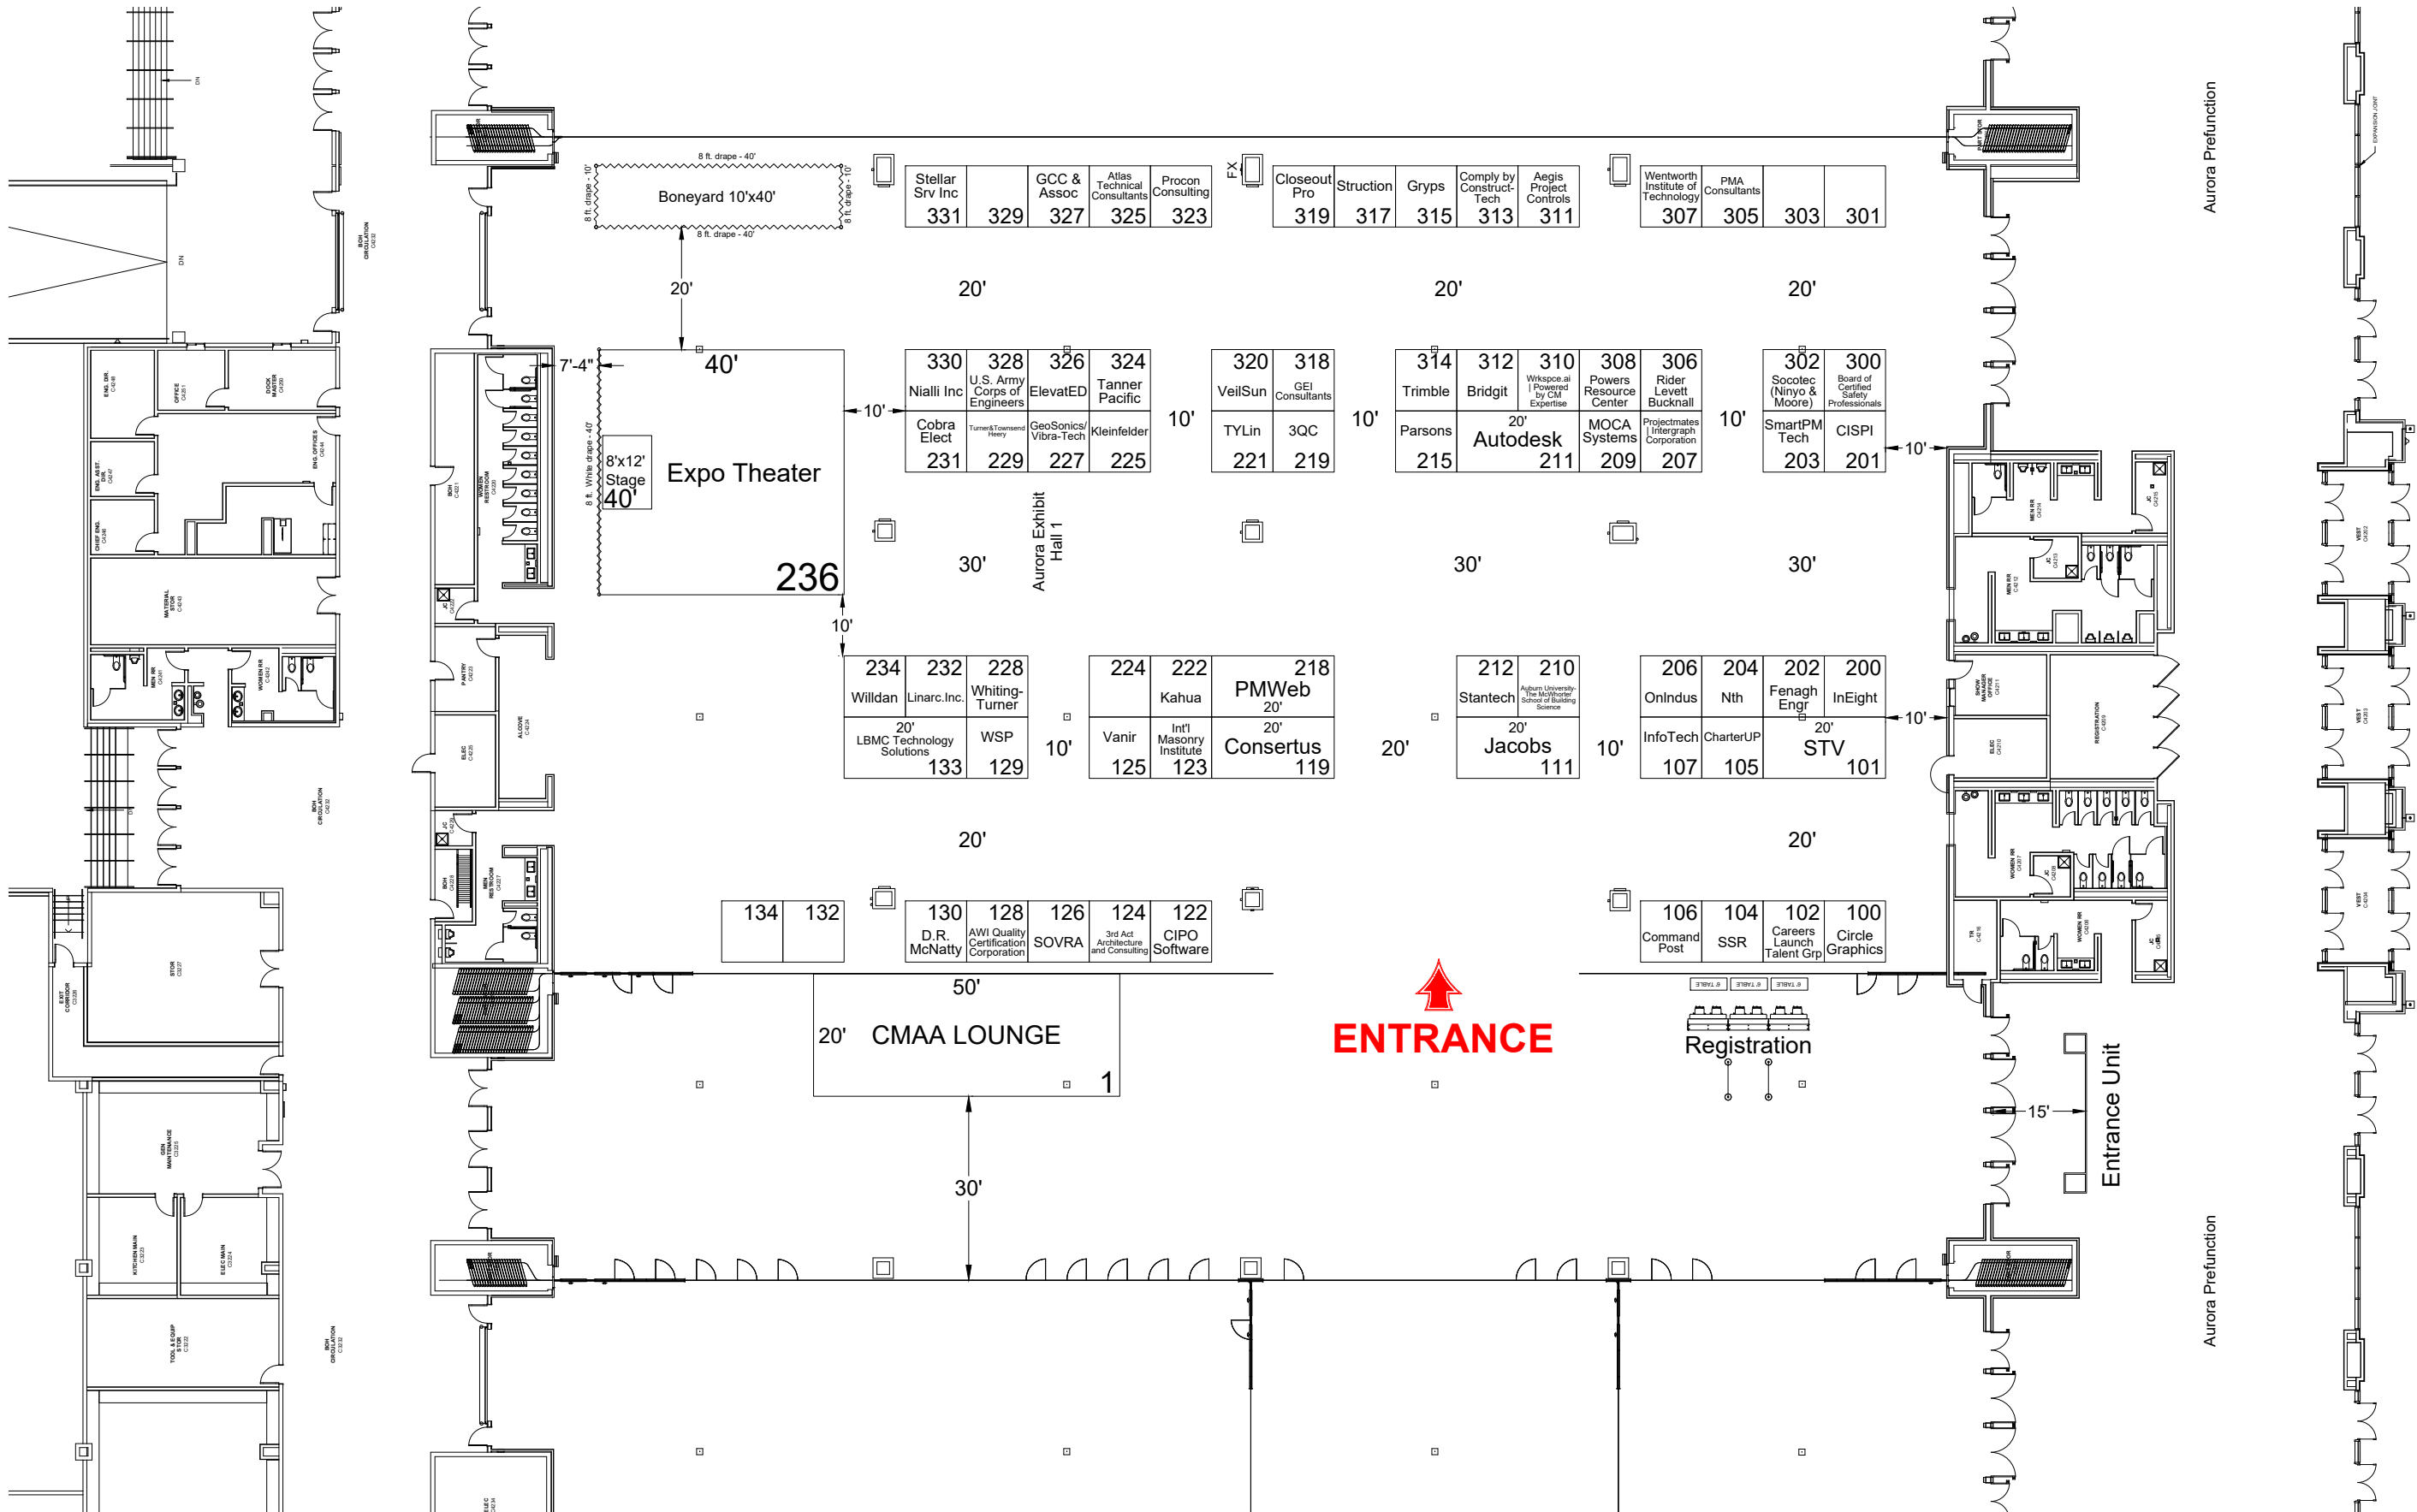

| REVISION                   |       |        |       |        |           |
|----------------------------|-------|--------|-------|--------|-----------|
| Date: 9/1/2026             |       |        |       |        |           |
| By: Yazmin Velazquez       |       |        |       |        |           |
| BOOTH COUNT                |       |        |       |        |           |
| Inventory as of 09/01/2026 |       |        |       |        |           |
| 94% - 8,768 SqFt Rented    |       |        |       |        |           |
| 6% - 600 SqFt Available    |       |        |       |        |           |
| Dimension                  | Size  | Qty    | SqFt  | Rented | Available |
| 10'x10'                    | 100   | 65     | 6,500 | 62     | 6         |
| 10'x20'                    | 200   | 6      | 1,200 | 6      | 0         |
| 20'x20'                    | 1,000 | 1      | 1,000 | 1      | 0         |
| 40'x40'                    | 1,600 | 1      | 1,600 | 1      | 0         |
| Totals:                    | 73    | 10,300 | 67    | 6      |           |

BLDG. LEGEND:

| AURORA HALLS 1-3 COLUMN LEGEND                     |  |  |  |  |  |  |  |  |  |  |  |
|----------------------------------------------------|--|--|--|--|--|--|--|--|--|--|--|
|                                                    |  |  |  |  |  |  |  |  |  |  |  |
| ■ = Electrical Panel 20" x 20" - 1'-0" above floor |  |  |  |  |  |  |  |  |  |  |  |
| ■ = Air Line - 8" above floor                      |  |  |  |  |  |  |  |  |  |  |  |
| ■ = Exit Sign - 11" above floor                    |  |  |  |  |  |  |  |  |  |  |  |
| ■ = Water Line - 10" above floor                   |  |  |  |  |  |  |  |  |  |  |  |
| ■ = Fire Cabinet 20" x 22" - 2'-10" above floor    |  |  |  |  |  |  |  |  |  |  |  |

DRAWING INFO

Passport Line Item Number:  
**#15259836**

Facility:  
GAYLORD ROCKIES RESORT & CONVENTION CENTER

Facility Location:  
AURORA EXHIBIT HALL 1

City & State:  
AURORA, CO

Scale: CUSTOM

Project #: 540086

Acct. Sales: CHRISTINE ROONEY

Acct. Mgmt.: CHRISTINE ROONEY

Started: 8/27/2026

Started By: YAZMIN VELAZQUEZ

Prod. Branch: DENVER

**Freeman.**

**Disclaimer** - This floor plan is preliminary and subject to change pending review and official approval by all authorities having jurisdiction. Every effort has been made to ensure the accuracy of all information contained on this floor plan. However, no warranties, either expressed or implied, are made with respect to this floor plan. If the location of building columns, utilities or other architectural components of the facility is a consideration in the construction or usage of an exhibit, it is the sole responsibility of the exhibitor to physically inspect the facility to verify all dimension and locations.

© Copyright 2026, Freeman Co. All rights reserved.

**Confidential and Proprietary** - the information contained herein is the proprietary information of Freeman and by accessing the information, the recipient agrees to keep the information confidential and not disclose it to any third party without the prior consent of Freeman. Recipient also agrees to only use the information for its internal evaluation purposes and for no other purpose, without the prior consent of Freeman.

File Path: C:\Vault\Designs\Projects\Construction Mgmt Assn of Am Conf\CMAAA2610\Event\Floor Plans\CMAAA26.dwg | Tab Name: L15259836.fv